


REV:	
PREPARED BY:	
CHECKED BY:	
DATE:	
REV:	
PREPARED BY:	
CHECKED BY:	
DATE:	
REV:	0
PREPARED BY:	PES
CHECKED BY:	MJB
DATE:	3/07

SANDIA NATIONAL LABORATORIES  
FACILITIES ENGINEERING

DRAWING NO.:	AE3022
SCALE:	1 1/2"=1'-0"
ARCH ROOF STD DISCIPLINE	

WALL TRANSITION FLASHING

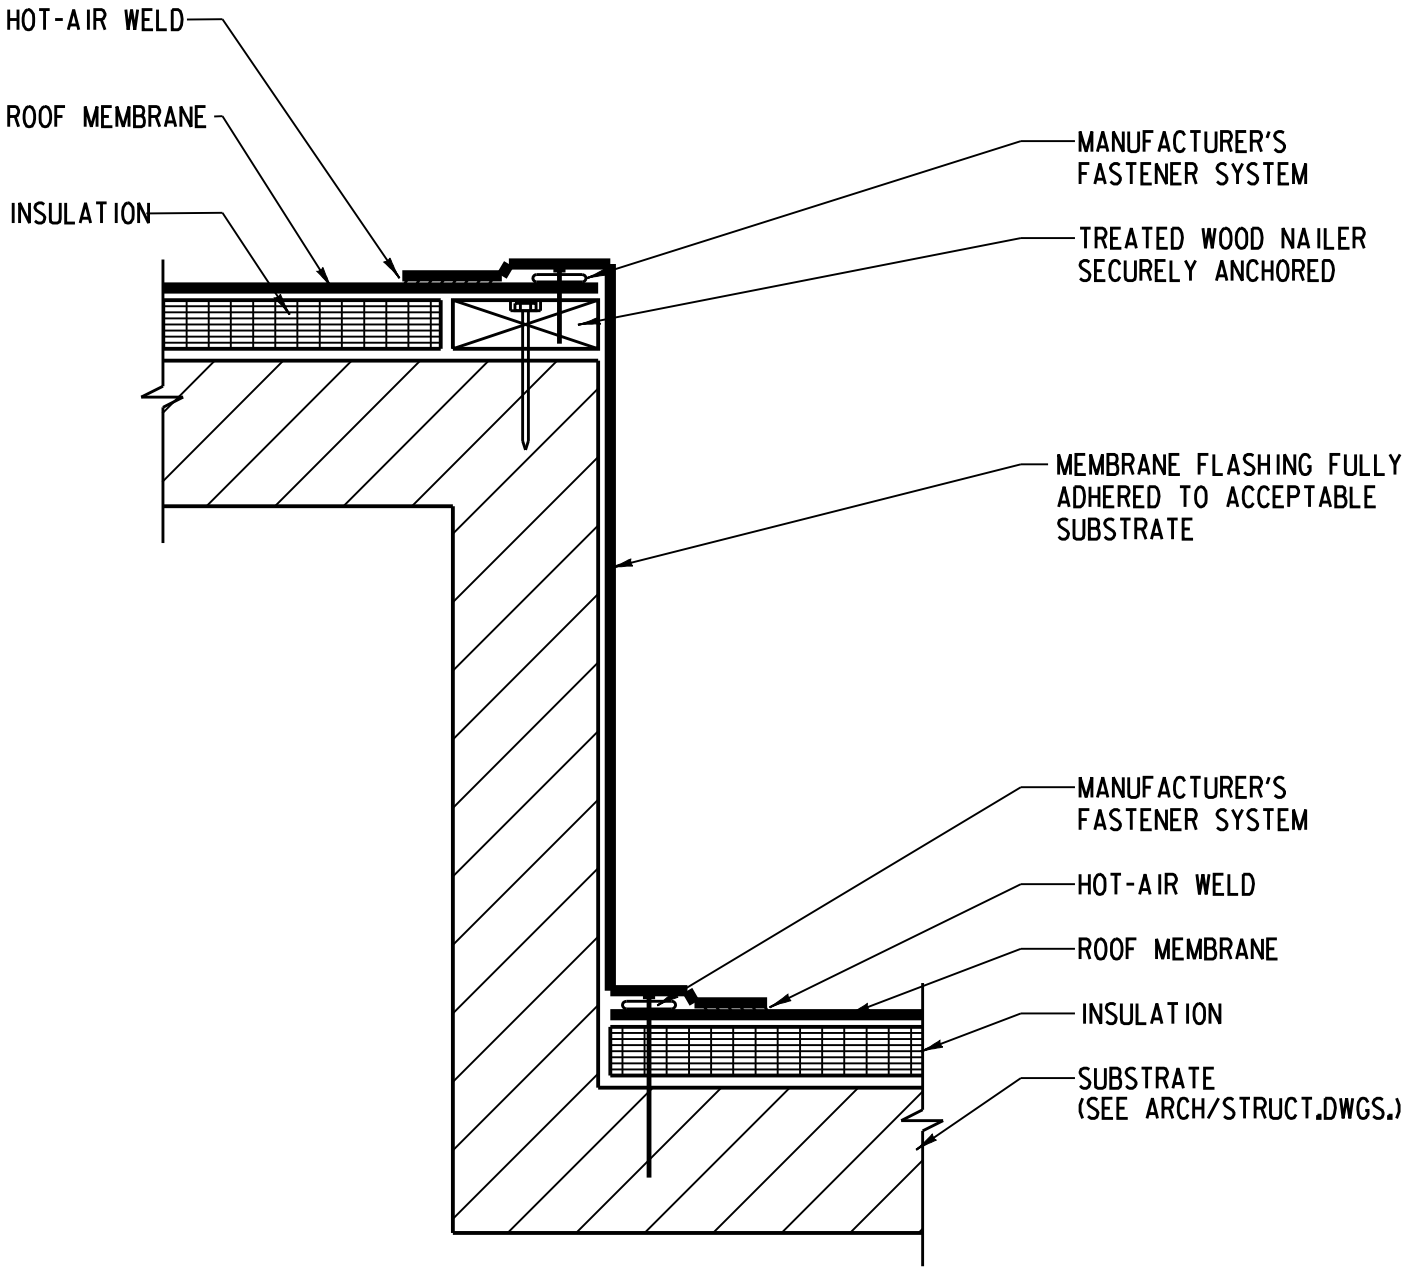

NOTE:

1. NAILERS SHALL BE SECURELY ANCHORED TO THE DECK TO RESIST A FORCE OF 300 POUNDS PER LINEAL FOOT IN ANY DIRECTION.

Property of Sandia National Laboratories Facilities Management and Operation Center (FMOC).  
No duplication or alteration allowed without the expressed permission and authorization of FMOC.